




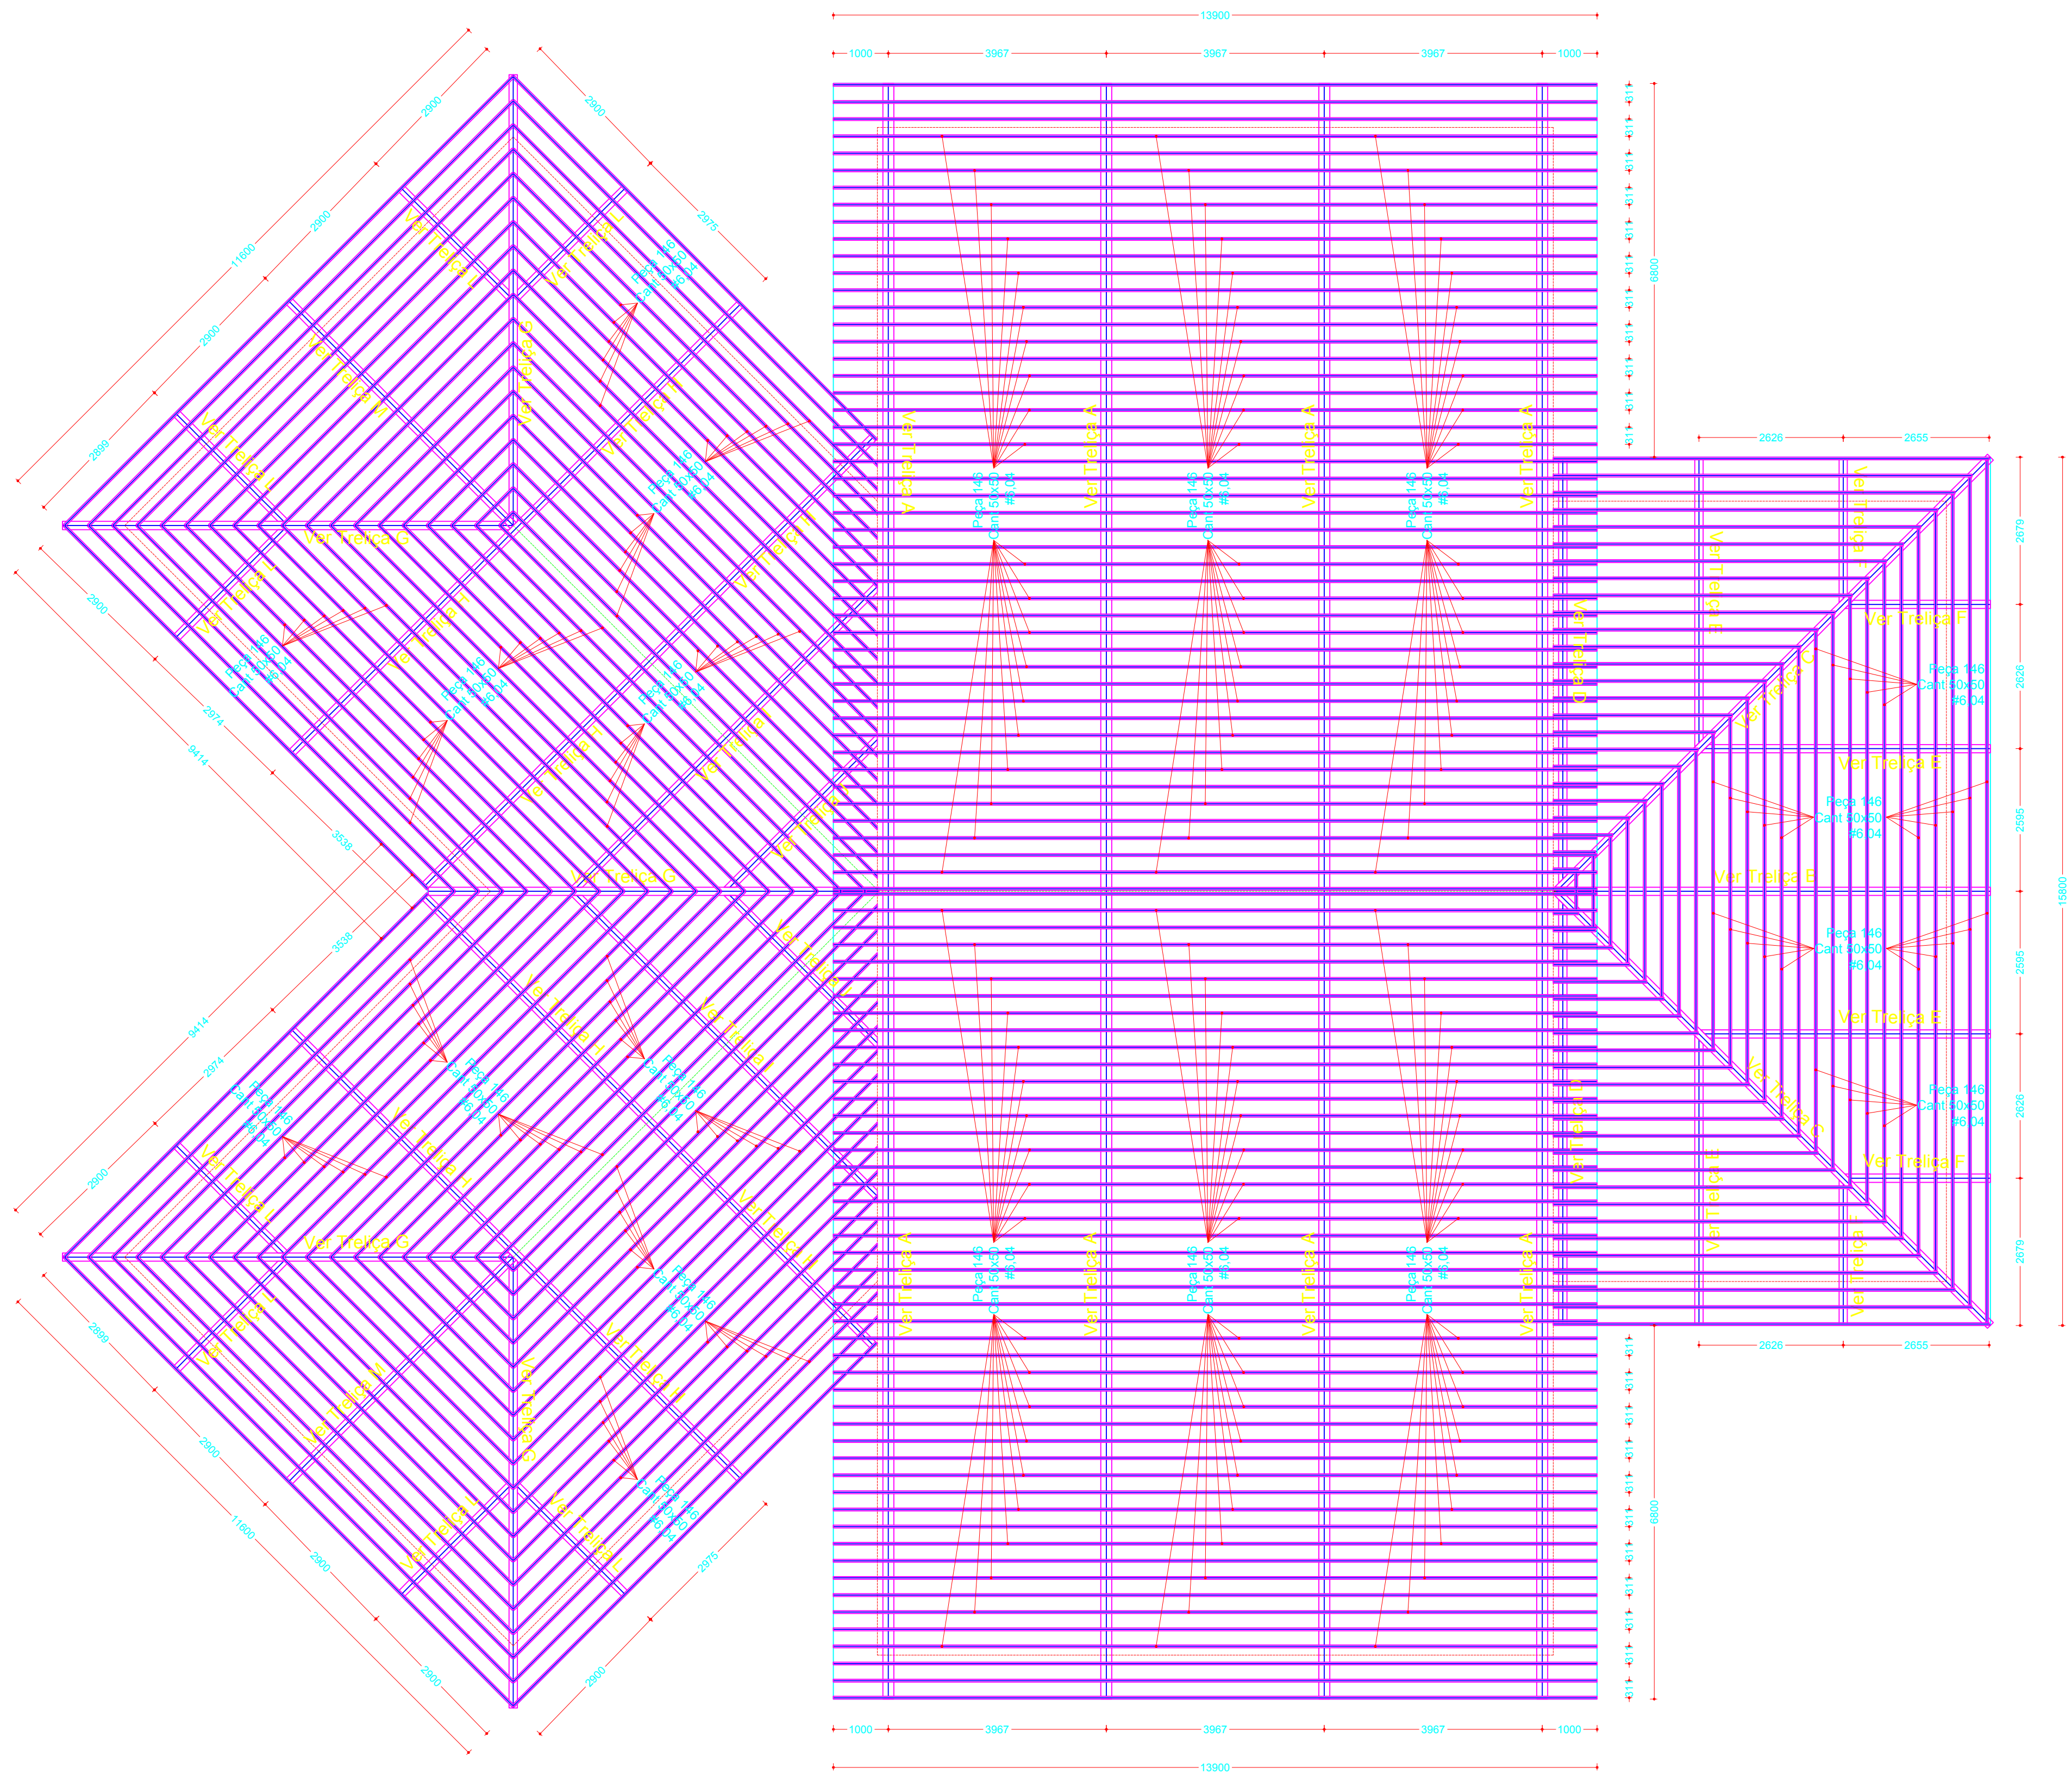

Planta Baixa - Estrutura Metálica
Escala 1/75

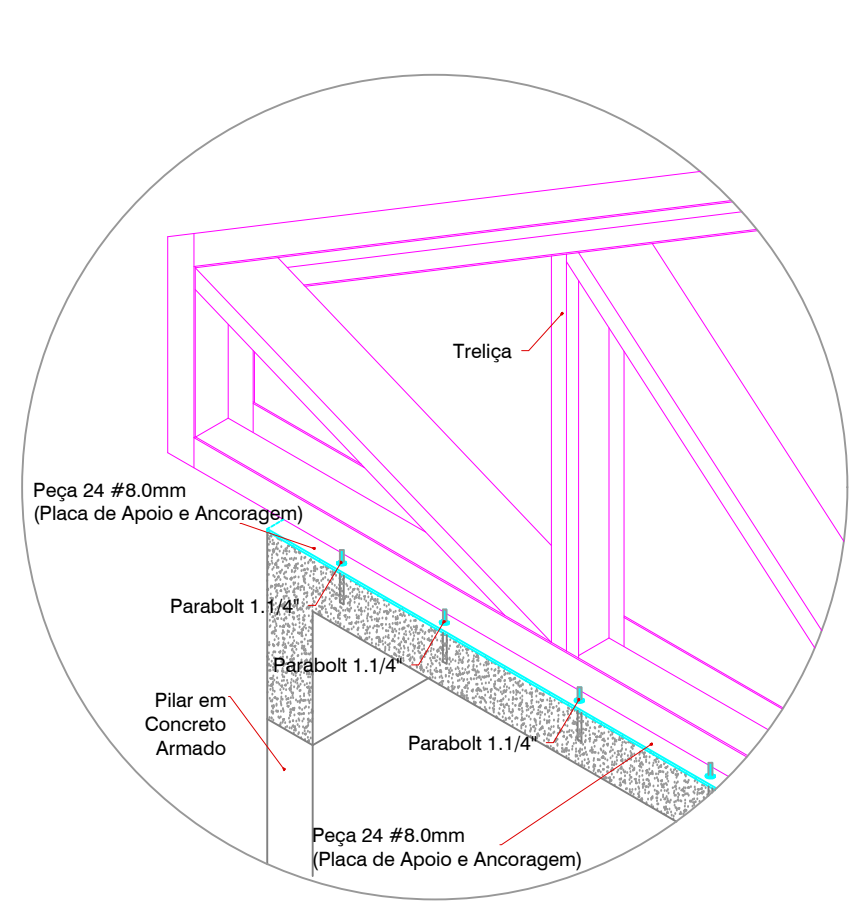

Isométrico - Sistema de Ancoragem
Sem Escala

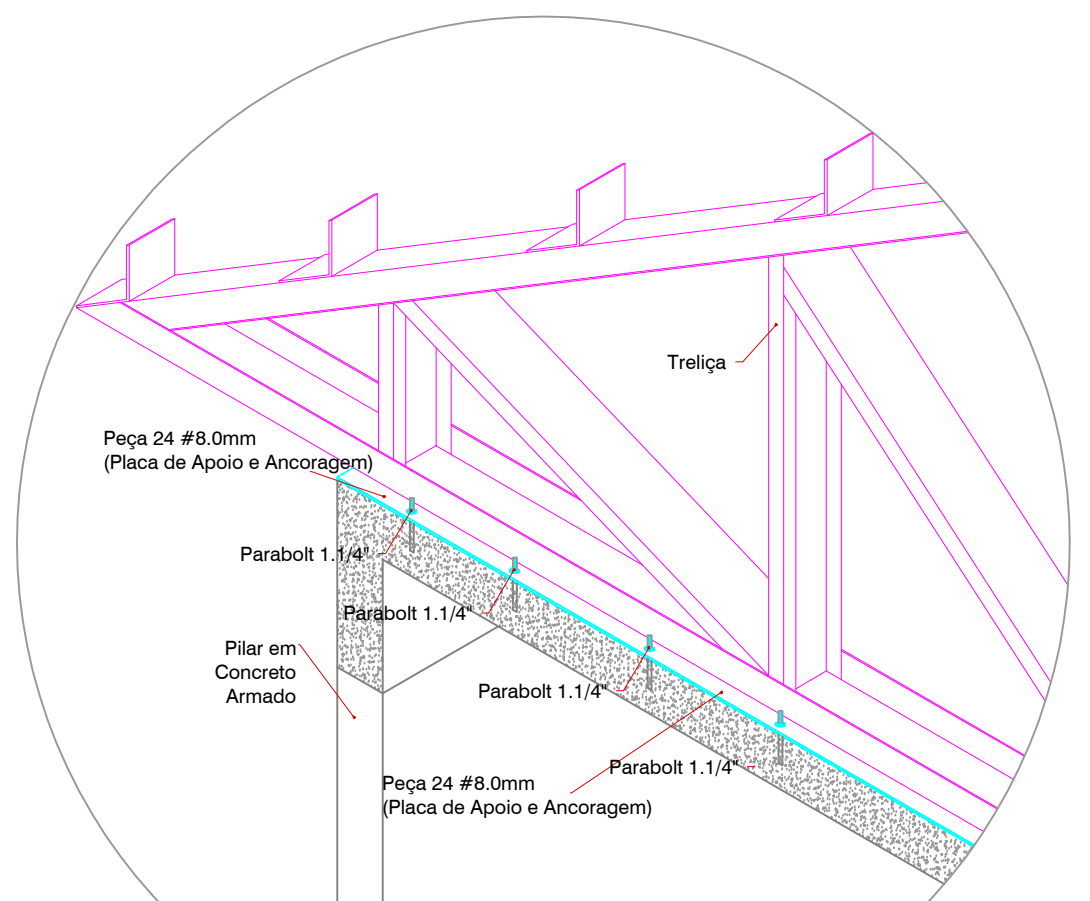

Isométrico - Sistema de Ancoragem
Sem Escala

Perfi U	Peça	Perfi	Dimensões	Chapa	Comp (mm)	kg/peça	QTD	TOTAL
01	U	200x50	#4.76	1524	174.58	8.00	1396.65	
02	U	200x50	#4.76	14700	164.78	8.00	1318.27	
03	2xCR	150x50	#3.04	5144	53.30	4.00	213.21	
04	2xCR	150x50	#3.04	4917	50.04	8.00	407.60	
05	2xCR	150x50	#3.04	4830	50.14	8.00	401.13	
06	2xCR	150x50	#3.04	4818	47.85	8.00	382.81	
07	2xCR	150x50	#3.04	4335	46.99	8.00	375.93	
08	2xCR	150x50	#3.04	4320	44.78	8.00	358.11	
09	2xCR	150x50	#3.04	4231	43.84	8.00	350.73	
10	2xCR	150x50	#3.04	4022	41.68	8.00	333.41	
11	2xCR	150x50	#3.04	3927	40.69	8.00	325.53	
12	2xCR	150x50	#3.04	3726	38.61	8.00	308.97	
13	2xCR	150x50	#3.04	3623	37.54	8.00	300.33	
14	2xCR	150x50	#3.04	3431	35.50	8.00	284.42	
15	2xCR	150x50	#3.04	3319	34.39	8.00	275.13	
16	2xCR	150x50	#3.04	3198	32.52	8.00	260.15	
17	2xCR	150x50	#3.04	3015	31.24	8.00	249.93	
18	2xCR	150x50	#3.04	2847	29.50	8.00	236.30	
19	2xCR	150x50	#3.04	2711	28.09	7.00	224.73	
20	2xCR	150x50	#3.04	2559	26.52	8.00	212.13	
21	2xCR	150x50	#3.04	2407	24.94	8.00	199.53	
22	2xCR	150x50	#3.04	2275	23.57	8.00	188.56	
23	2xCR	150x50	#3.04	2103	21.79	8.00	174.33	
24	2xCR	150x50	#3.04	1998	20.70	8.00	165.63	
25	2xCR	150x50	#3.04	1799	18.94	8.00	148.13	
26	2xCR	150x50	#3.04	1729	17.92	8.00	143.33	
27	2xCR	150x50	#3.04	1485	15.48	8.00	123.83	
28	2xCR	150x50	#3.04	1474	15.27	8.00	122.19	
29	2xCR	150x50	#3.04	1191	12.34	8.00	98.73	
30	2xCR	150x50	#3.04	1241	12.84	8.00	102.67	
31	2xCR	150x50	#3.04	887	9.19	8.00	73.53	
32	2xCR	150x50	#3.04	1046	10.84	8.00	86.71	
33	2xCR	150x50	#3.04	583	6.04	8.00	48.33	
34	2xCR	150x50	#3.04	912	9.45	8.00	75.60	
35	2xCR	150x50	#3.04	279	2.89	8.00	23.13	
36	U	150x50	#2.66	6145	62.08	10.00	620.78	
37	U	150x50	#2.66	2080	10.98	2.00	21.72	
38	U	150x50	#2.66	5800	30.28	10.00	302.77	
39	U	150x50	#2.66	2960	15.43	8.00	123.62	
40	U	150x50	#2.66	1028	5.37	8.00	42.93	
41	U	150x50	#2.66	2794	14.59	8.00	116.66	
42	U	150x50	#2.66	2039	10.64	4.00	42.56	
43	U	150x50	#2.66	3847	20.08	2.00	40.16	
44	U	150x50	#2.66	1406	7.34	4.00	29.36	
45	U	150x50	#2.66	4101	21.41	4.00	85.63	
46	U	150x50	#2.66	3870	20.20	4.00	80.81	
47	U	150x50	#2.66	725	3.78	4.00	15.14	
48	U	150x50	#2.66	8990	45.38	5.00	226.82	
49	U	150x50	#2.66	6202	42.82	5.00	214.06	
50	U	150x50	#2.66	2921	15.25	5.00	76.24	
51	U	150x50	#2.66	2835	14.80	5.00	74.80	
52	U	150x50	#2.66	6431	44.01	1.00	44.01	
53	U	150x50	#2.66	7957	41.54	1.00	41.54	
54	U	150x50	#2.66	3923	20.48	2.00	40.96	
55	U	150x50	#2.66	11244	61.36	2.00	122.72	
56	U	150x50	#2.66	11066	57.77	2.00	115.53	
57	U	150x50	#2.66	8133	42.46	1.00	42.46	
58	U	150x50	#2.66	2737	14.29	2.00	28.58	
59	U	150x50	#2.66	7877	40.08	2.00	80.15	
60	U	150x50	#2.66	5568	28.73	4.00	115.01	
61	U	150x50	#2.66	1870	9.78	4.00	39.05	
62	U	150x50	#2.66	5189	27.14	4.00	108.56	
63	U	150x50	#2.66	7128	41.23	8.00	329.82	
64	U	150x50	#2.66	951	4.98	4.00	19.86	
65	U	150x50	#2.66	2573	13.43	4.00	53.73	
66	U	127x50	#2.66	4127	21.02	15.00	315.36	
67	U	127x50	#2.66	968	4.59	10.00	45.88	
68	U	127x50	#2.66	732	3.47	15.00	52.05	
69	U	127x50	#2.66	1136	5.38	7.00	37.69	
70	U	127x50	#2.66	1036	4.91	7.00	34.37	
71	U	127x50	#2.66	1352	6.41	2.00	12.82	
72	U	127x50	#2.66	1340	6.39	2.00	12.78	
73	U	127x50	#2.66	1597	7.57	7.00	52.99	
74	U	127x50	#2.66	1644	7.79	7.00	54.55	
75	U	127x50	#2.66	1953	9.30	8.00	74.41	
76	U	127x50	#2.66	995	4.72	8.00	37.73	
77	U	127x50	#2.66	1708	8.10	4.00	32.38	
78	U	127x50	#2.66	1724	8.17	4.00	32.69	
79	U	127x50	#2.66	1931	9.15	4.00	36.61	
80	U	127x50	#2.66	2029	9.62	2.00	19.23	
81	U	127x50	#2.66	1776	8.98	4.00	35.91	
82	U	127x50	#2.66	812	3.85	12.00	46.19	
83	U	127x50	#2.66	1189	5.64	4.00	22.54	
84	U	127x50	#2.66	1148	5.28	12.00	63.48	
85	U	127x50	#2.66	1414	6.70	8.00	53.62	
86	U	127x50	#2.66	1420	6.73	12.00	80.77	
87	U	127x50	#2.66	1655	7.89	12.00	94.70	
88	U	127x50	#2.66	1724	8.17	12.00	98.06	
89	U	127x50	#2.66	1632	9.16	12.00	109.89	
90	U	127x50	#2.66	2029	9.62	8.00	77.00	
91	U	127x50	#2.66	204	0.97	8.00	7.74	
92	U	127x50	#2.66	883	4.23	8.00	33.86	
93	U	127x50	#2.66	508	2.41	8.00	19.26	
94	U	127x50	#2.66	1006	4.77	8.00	38.15	
95	U	127x50	#2.66	0	0.00	0.00	0.00	
96	U	127x50	#2.66	1860	8.82	5.00	44.08	
97	U	127x50	#2.66	1648	9.23	5.00	46.17	
98	U	127x50	#2.66	2133	10.11	5.00	50.55	
99	U	127x50	#2.66	2252	10.67	5.00	53.37	
100	U	127x50	#2.66	2414	11.44	5.00	57.21	
101	U	127x50	#2.66	2558	12.12	5.00	60.58	
102	U	127x50	#2.66	2700	12.89	5.00	63.96	
103	U	127x50	#2.66	2610	12.41	1.00	12.41	
104	U	127x50	#2.66	2485	11.68	1.00	11.68	
105	U	127x50	#2.66	2330	11.04	1.00	11.04	
106	U	127x50	#2.66	2156	10.22	1.00	10.22	
107	U	127x50	#2.66	2047	9.70	1.00	9.70	
108	U	127x50	#2.66	1946	8.73	1.00	8.73	
109	U	127x50	#2.66	1773	8.40	1.00	8.40	
110	U	127x50	#2.66	1637	7.29	1.00	7.29	
111	U	127x50	#2.66	1513	7.17	1.00	7.17	
112	U	127x50	#2.66	1227	5.82	1.00	5.82	
113	U	127x50	#2.66	1225	5.81	1.00	5.81	
114	U	127x50	#2.66	918	4.35	1.00	4.35	
115	U	127x50	#2.66	1073	5.09	1.00	5.09	
116	U	127x50	#2.66	608	2.88	1.00	2.88	
117	U	127x50	#2.66	833	4.42	1.00	4.42	
118	U	127x50	#2.66	299	1.42	1.00	1.42	
119	U	127x50	#2.66	3687	17.48	2.00	34.95	
120	U	127x50	#2.66	3623	17.17	2.00	34.35	
121	U	127x50	#2.66	3431	16.26	2.00	32.53	
122	U	127x50	#2.66	3319	15.73	2.00	31.46	
123	U	127x50	#2.66	3138	14.87	2.00	29.75	
124	U	127x50	#2.66	3015	14.29	2.00	28.58	
125	U	127x50	#2.66	2847	13.49	2.00	26.99	
126	U	127x50	#2.66	2711	12.85	2.00	25.70	
127	U	127x50	#2.66	2559	12.13	2.00	24.26	
128	U	127x50	#2.66	2407	11.41	4.00	45.64	
129	U	127x50	#2.66	2275	10.78	4.00	43.13	
130	U	127x50	#2.66	2103	9.97	4.00	39.87	
131	U	127x50	#2.66	1998	9.47	4.00	37.88	
132	U	127x50	#2.66	1799	8.53	4.00	34.11	
133	U	127x50	#2.66	1729	8.20	4.00	32.78	
134	U	127x50	#2.66	1495	7.09	8.00	56.69	
135	U	127x50	#2.66	1474	6.98	4.00	27.94	
136	U	127x50	#2.66	1191	5.65	8.00	45.16	
137	U	127x50	#2.66	1241	5.88	4.00	23.53	
138	U	127x50	#2.66	887	4.23	8.00	33.63	
139	U	127x50	#2.66	1046	4.96	2.00	9.92	
140	U	127x50	#2.66	583	2.76	12.00	33.18	
141	U	127x50	#2.66	912	4.32	12.00	51.87	
142	U	127x50	#2.66	279	1.32	12.00	15.87	
143	U	127x50	#2.66	2527	11.98	2.00	23.96	
144	U	127x50	#2.66	1744	8.27	4.00	33.07	
145	U	127x50	#2.66	1055	5.00	4.00	20.00	
Perfi EU	Peça	Perfi	Dimensões	Chapa	Comp(m) (Todas as Tercas)	kg/peça	QTD	TOTAL
146	U	Cart	50x50x0	#6.4	2.670	13414.05	1	13414.05
						TOTAL		28762.87

Lista de Peças

